


GARAGE FRONT BRACING DETAIL

ALTERNATE BRACED PANEL DETAIL PER UBC

Requirements for panels on one-story buildings

Not allowed above first story

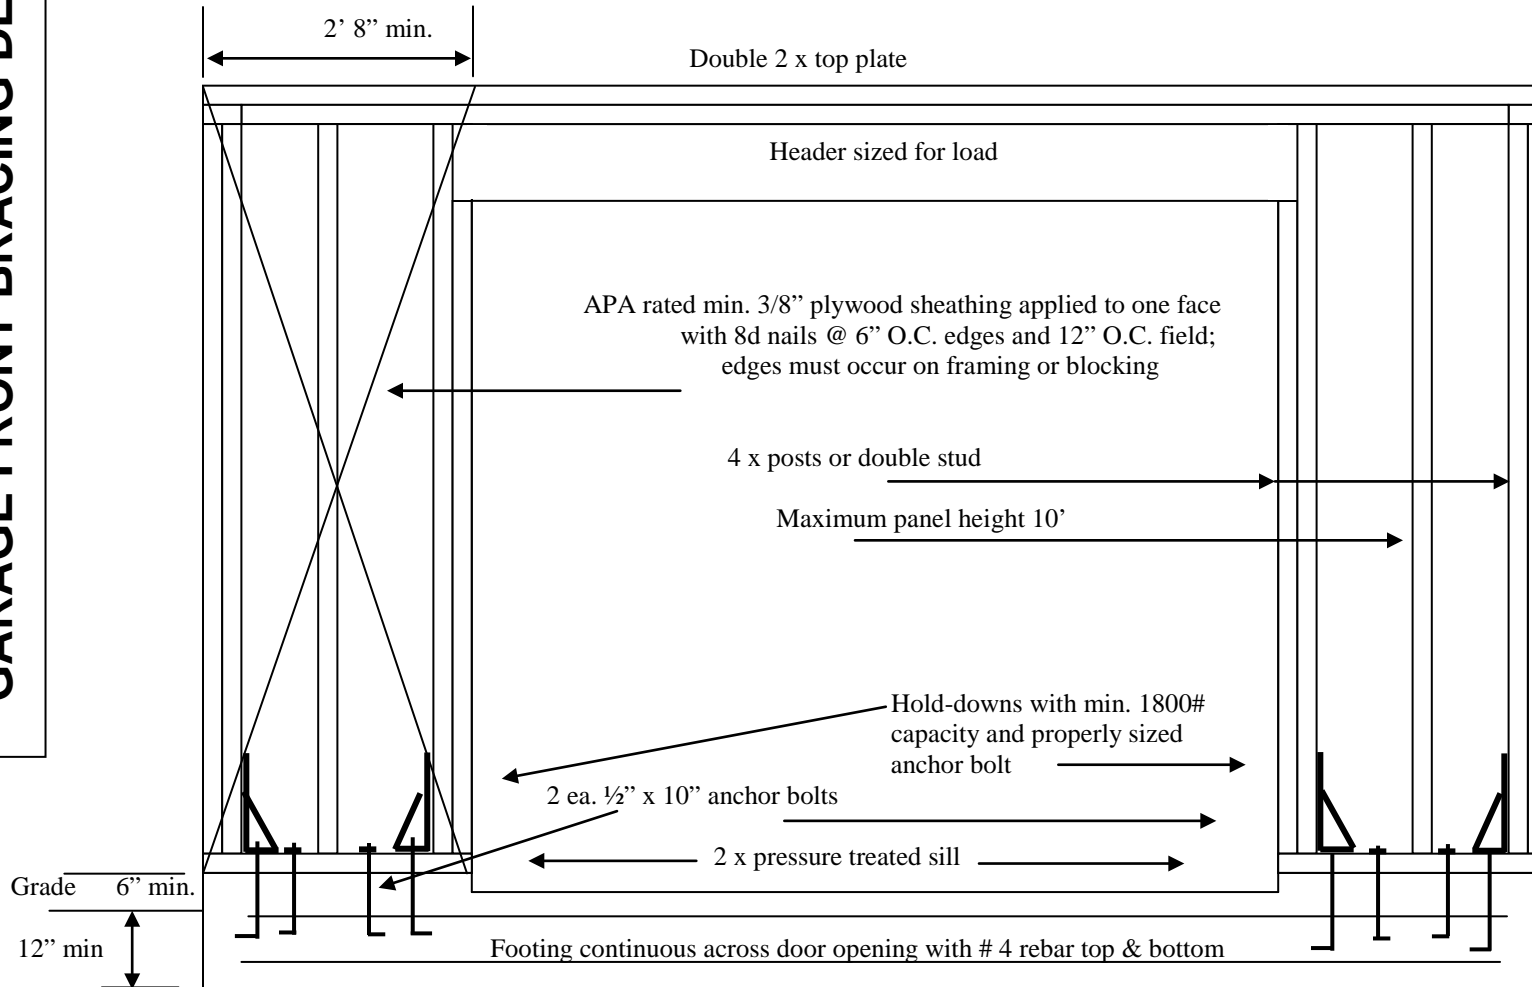

1st story of two story—plywood sheathing installed on both faces of each panel, 3 anchor bolts at 1/5 points and 3000# capacity hold down